



S R Engineering College
Ananthasagar, Warangal – 506371

STRUCTURAL DETAILING CONTEST


The detailer **prepares detailed plans, drawings and other documents for the manufacture and erection of steel members** (columns, beams, braces, trusses, stairs, handrails, joists, metal decking, etc.) as per SP34 used in the construction of buildings, bridges, industrial plants, and nonbuilding structures.

After a structural engineer inspection, the next step is to create a structural plan, or drawing. The structural drawing will give you an idea of the layout, dimensions, and any other notes for the project. Plus, your structural engineer will take your budget into account while choosing materials.

Home Insert Annotate Parametric View Manage Output Add-ins A360 Express Tools Featured Apps BIM 360 Performance Layout

Line Polyline Circle Arc Move Rotate Trim Copy Mirror Fillet Stretch Scale Array Text Dimension Leader Layer Properties Layers Match Layer Match Layer Match Layer

ByLayer ByLayer Group Measure Paste Base

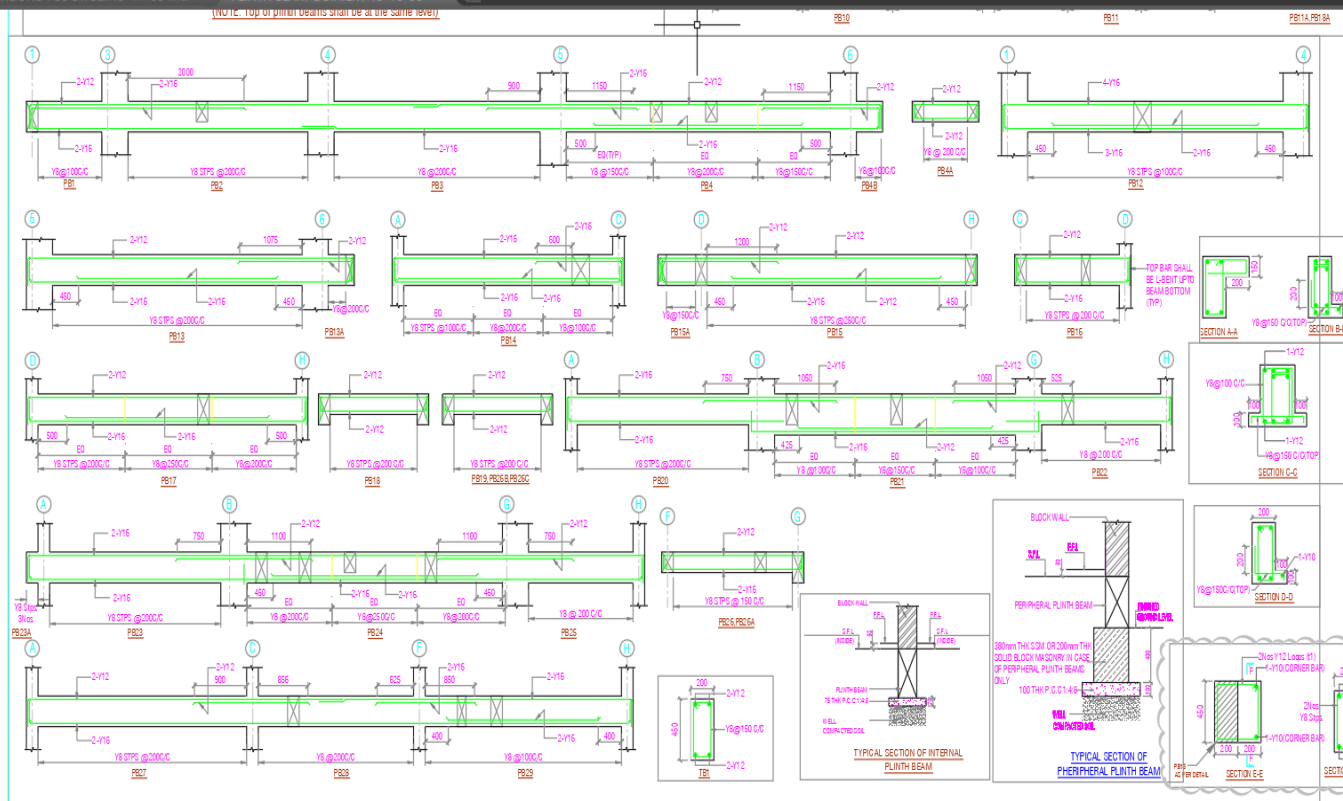

ISSUED TO	NO.	DATE
ARCHITECTS		
ISSUE DET		
PROJECT		
SOBHA EMERALD (TYPE-A) P		
VILLAS AT COIMBATORE		
ARCHITECTS		
SOBHA DEVELOPERS LTD.		
#4, NEELADRI PLAZA, 4TH FLOOR, RAJA RAM		
NEAR RICHMOND CIRCLE, BANGALORE-560 0		
TEL: 080-22104564, 65, 66, 68 FAX: 080-221		
Email: arch@sd@sobha.co.in		
STRUCTURAL CONSULTANTS:		
SOBHA DEVELOPERS LTD.		
Structural Design Studio		
#5, R.N.K ARCADE, 1st FLOOR		
NEAR 12th CROSS, BTM MAIN ROAD,		
WILSON GARDEN		
BANGALORE-560 030 TEL: 080-2213772/14		
SIGNATURE	DATE	
APPROVED BY:		
V.V.VENKATARAMAN	SY VICE PRESIDENT	
STRUCTURAL DR		
STATUS:		
GOOD FOR CONSTRUCTION		
TITLE:		
PLINTH BEAM DETAILS (TYPE		
PLOT NO : 08		
COPY RIGHT:		
THIS DRAWING IS THE PROPERTY OF SOBHA DEVELOPERS		
WITHOUT THEIR PRIOR PERMISSION		
FORWARDED BY:		
LSK		
DRAWN BY:		
USHA		
SCALE: NTS		
PROJECT NO: 0252		
DWG NO: SD/EM/A/S/EXE-002R1		